


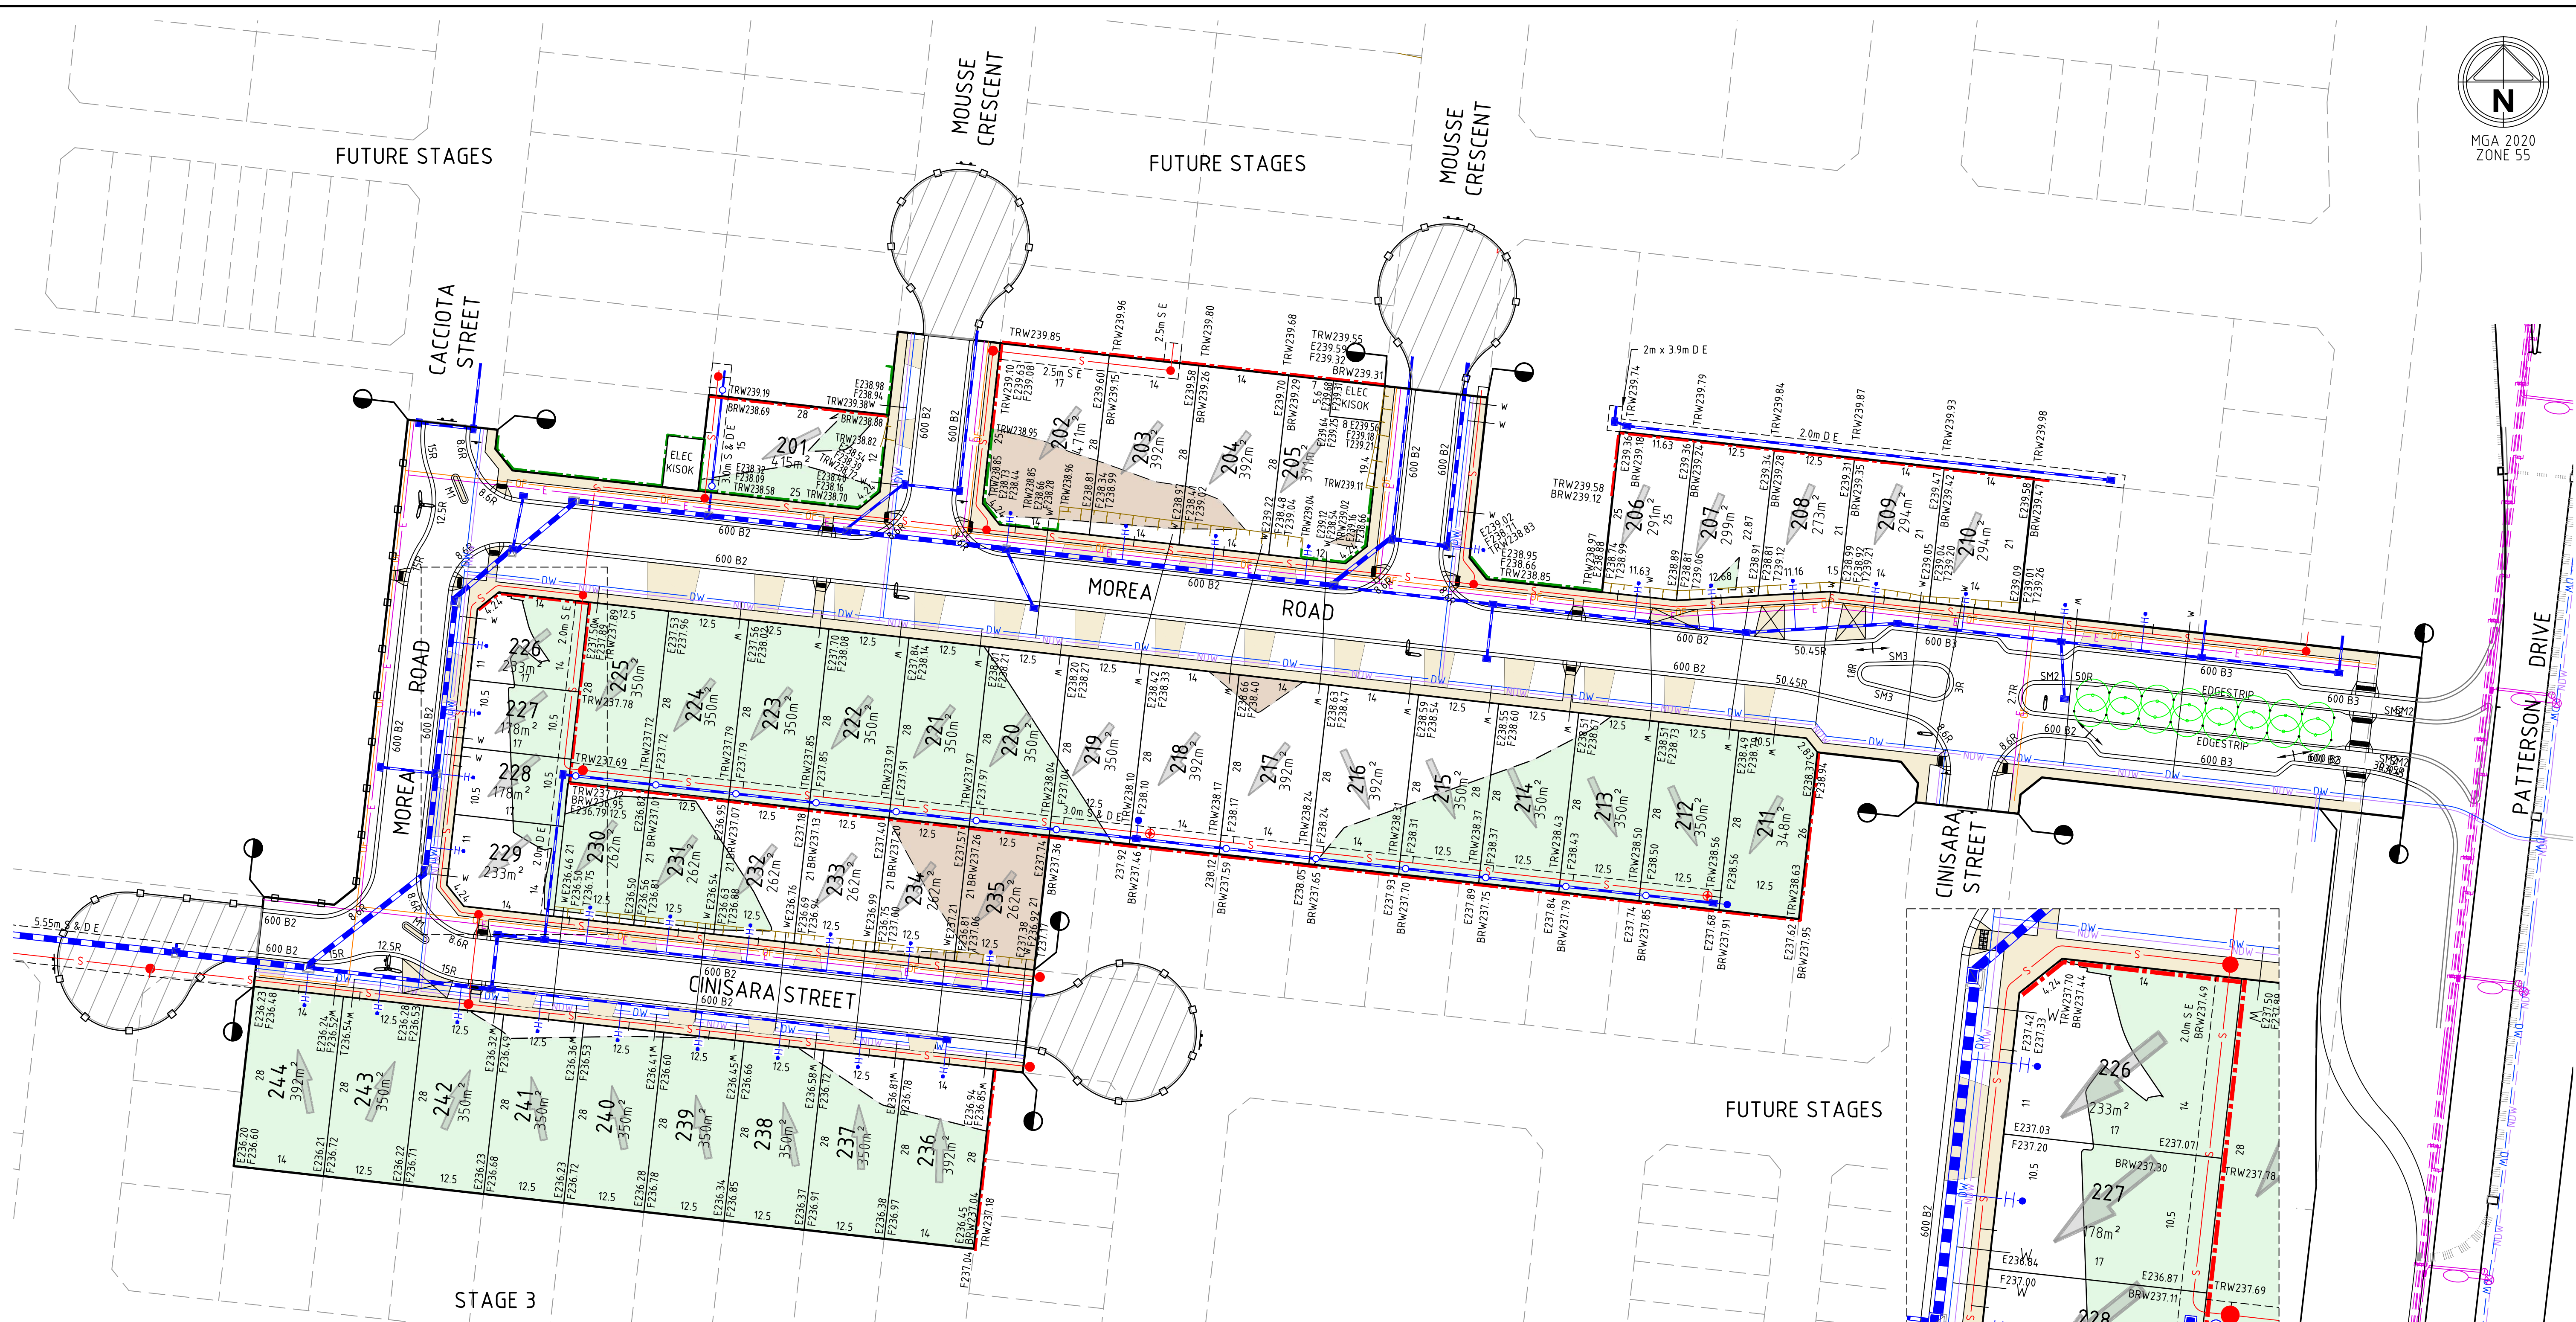

LEGEND

DESCRIPTION

- WATER MAIN, VALVE AND HYDRANT
- WATER RECYCLED
- OVERHEAD ELECTRICITY
- UNDERGROUND ELECTRICITY
- OPTIC FIBRE
- GAS MAIN
- SEWER & MAINTENANCE STRUCTURE
- COUNCIL STORMWATER DRAIN AND PIT
- STORM WATER DRAINAGE PROPERTY INLETS
- COUNCIL STORM WATER PITS
- HOUSE DRAIN


EXISTING

- DW
- NDW
- OE
- E
- OF
- G
- S

PROPOSED


- DW
- NDW
- OE
- E
- OF
- G
- S

CONCRETE VEHICLE CROSSING

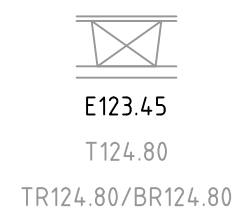

E123.45  
T124.80  
TR124.80/BR124.80

SURFACE LEVEL

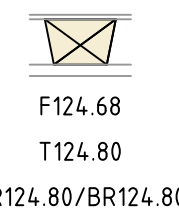

F124.68  
T124.80  
1 in 150

BATTER LEVEL (TOP / TOE)

RETAINING WALL LEVEL (TOP / BOTTOM)

EARTHWORKS GRADE

FALL OF LOT

LIMIT OF WORKS

BATTER

FOOTPATH


TREE TO BE REMOVED




EXISTING TREE



EXCAVATION GREATER THAN 0.20m

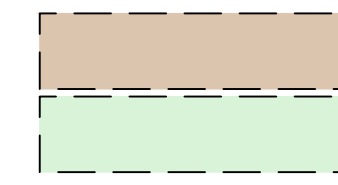


FILLING GREATER THAN 0.20m

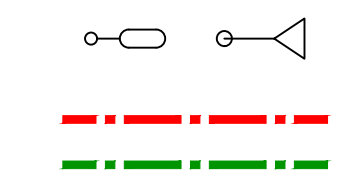

STREET LIGHT



CONCRETE RETAINING WALL

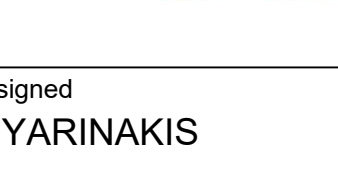

ROCK RETAINING WALL



| Rev | Description       | Author   | Date     |
|-----|-------------------|----------|----------|
| A   | PRELIMINARY ISSUE | PMC      | 30/09/25 |
| Rev | Amendments        | Approved | Date     |



© Spiire Australia Limited All Rights Reserved  
This document is produced by Spiire Australia Limited solely for the benefit of and use by the client in accordance with the terms of the retainer. Spiire Australia Limited does not and shall not assume any responsibility or liability whatsoever to any third party arising out of any use or reliance by third party on the content of this document.

**spiire**

L6 414 LA TROBE STREET PO BOX 16084 MELBOURNE  
VICTORIA 8007 AUSTRALIA T 61 3 9993 7888  
spiire.com.au ABN 55 050 029 635

**YourLand**  
Developments

Designed  
G.YARINAKIS  
Authorised  
P.CURNOW

Checked  
B.WARNAKULASURIYA  
Date  
SEPT 2025

ACCLAIM ESTATE  
STAGE 2

SALES PLAN  
CITY OF WHITLESEA  
YOURLAND DEVELOPMENTS

**PRELIMINARY** Drg No 320552-000CG100

Rev A